


Notes
 The Contractor is to check all dimensions and conditions on site before commencing. Do not scale from this drawing.
 This drawing remains the copyright of POZZONI Architecture Ltd.

Scale Bars TO BE USED ONLY AS GUIDANCE


1:100	mm	0	1000	2000	3000
1:200	mm	0	1000	2000	3000
1:500	M	0	10	20	30
1:1250	M	0	10	20	30




Elevation 1.
1 : 200

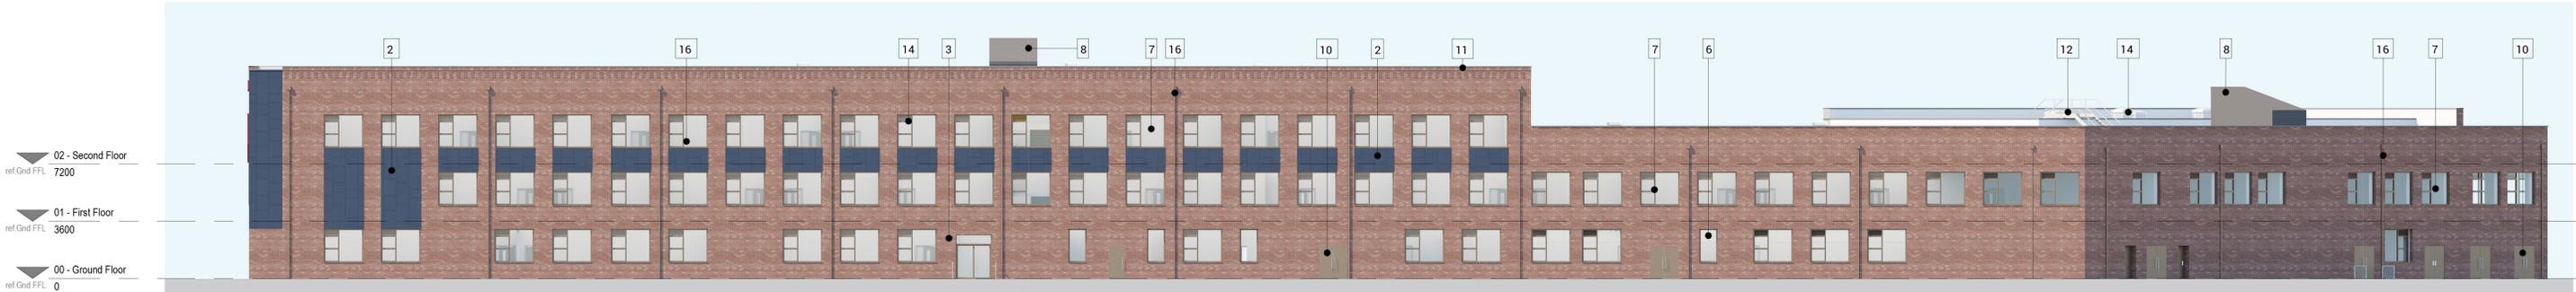


Elevation 2.
1 : 200

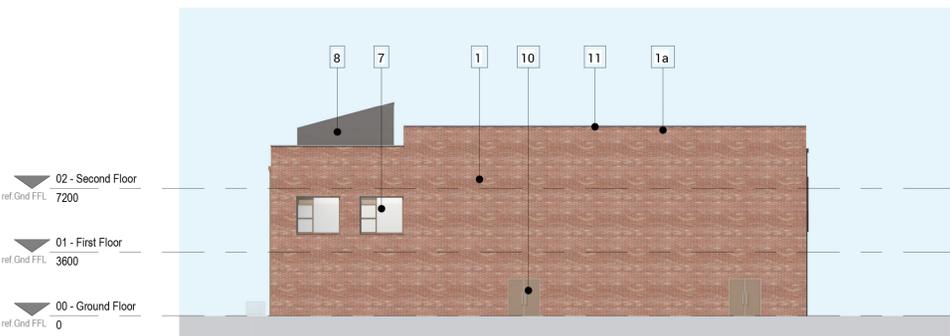

Elevation 3
1 : 200

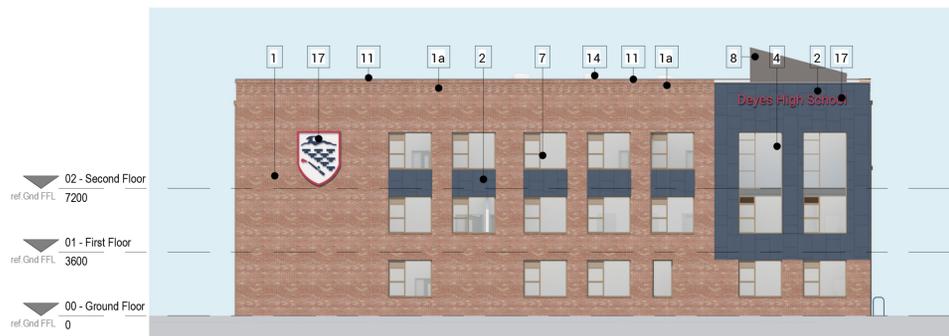


Elevation 4
1 : 200

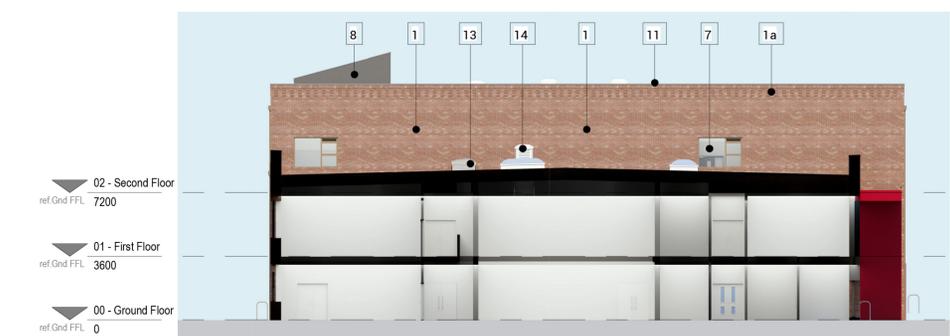

Elevation 5
1 : 200

Refer to Roof plan for PV layout

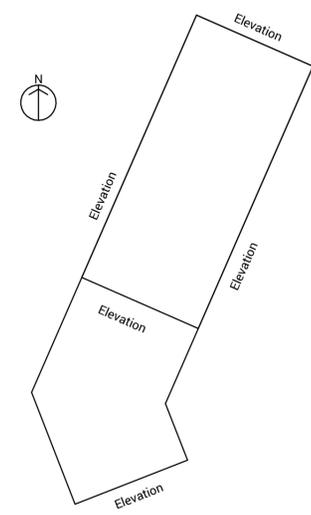

Elevation Key Plan
1 : 1000

Elevation Key:

Notes:

- 1. Red Brick (Type TBC)
 - 1a. Feature Brick detailing
 - 2. Rockpanel Rainscreen Cladding (Colours TBC)
 - 3. PPC Pressed Metal Frame (Colour TBC)
 - 4. Curtain Walling System (incorporating opaque glass spandrel panels covering structure)
 - 5. Opaque Glass Spandrel Panel (Colour TBC)
 - 6. PPC Aluminium Window System with Openable Light
 - 7. PPC Aluminium Window System with Openable Light (with integrated louvre panel)
 - 8. Roof access/egress enclosure
 - 9. External Door: PPC Aluminium (Colour TBC)
 - 10. External Door: Steel / Louvre where required
 - 11. PPC Pressed Metal Coping
 - 12. Roof access stairs
 - 13. Roof Lights (refer to roof plan) (Color TBC)
 - 14. Wind catchers (refer to roof plan)
 - 16. PPC Aluminium square profile anti-climb RWPs & Hoppers
 - 17. Indicative Signage
- Roof: Greenroof system, refer to outline specification for details.

pozzoni

Proposed Elevations